


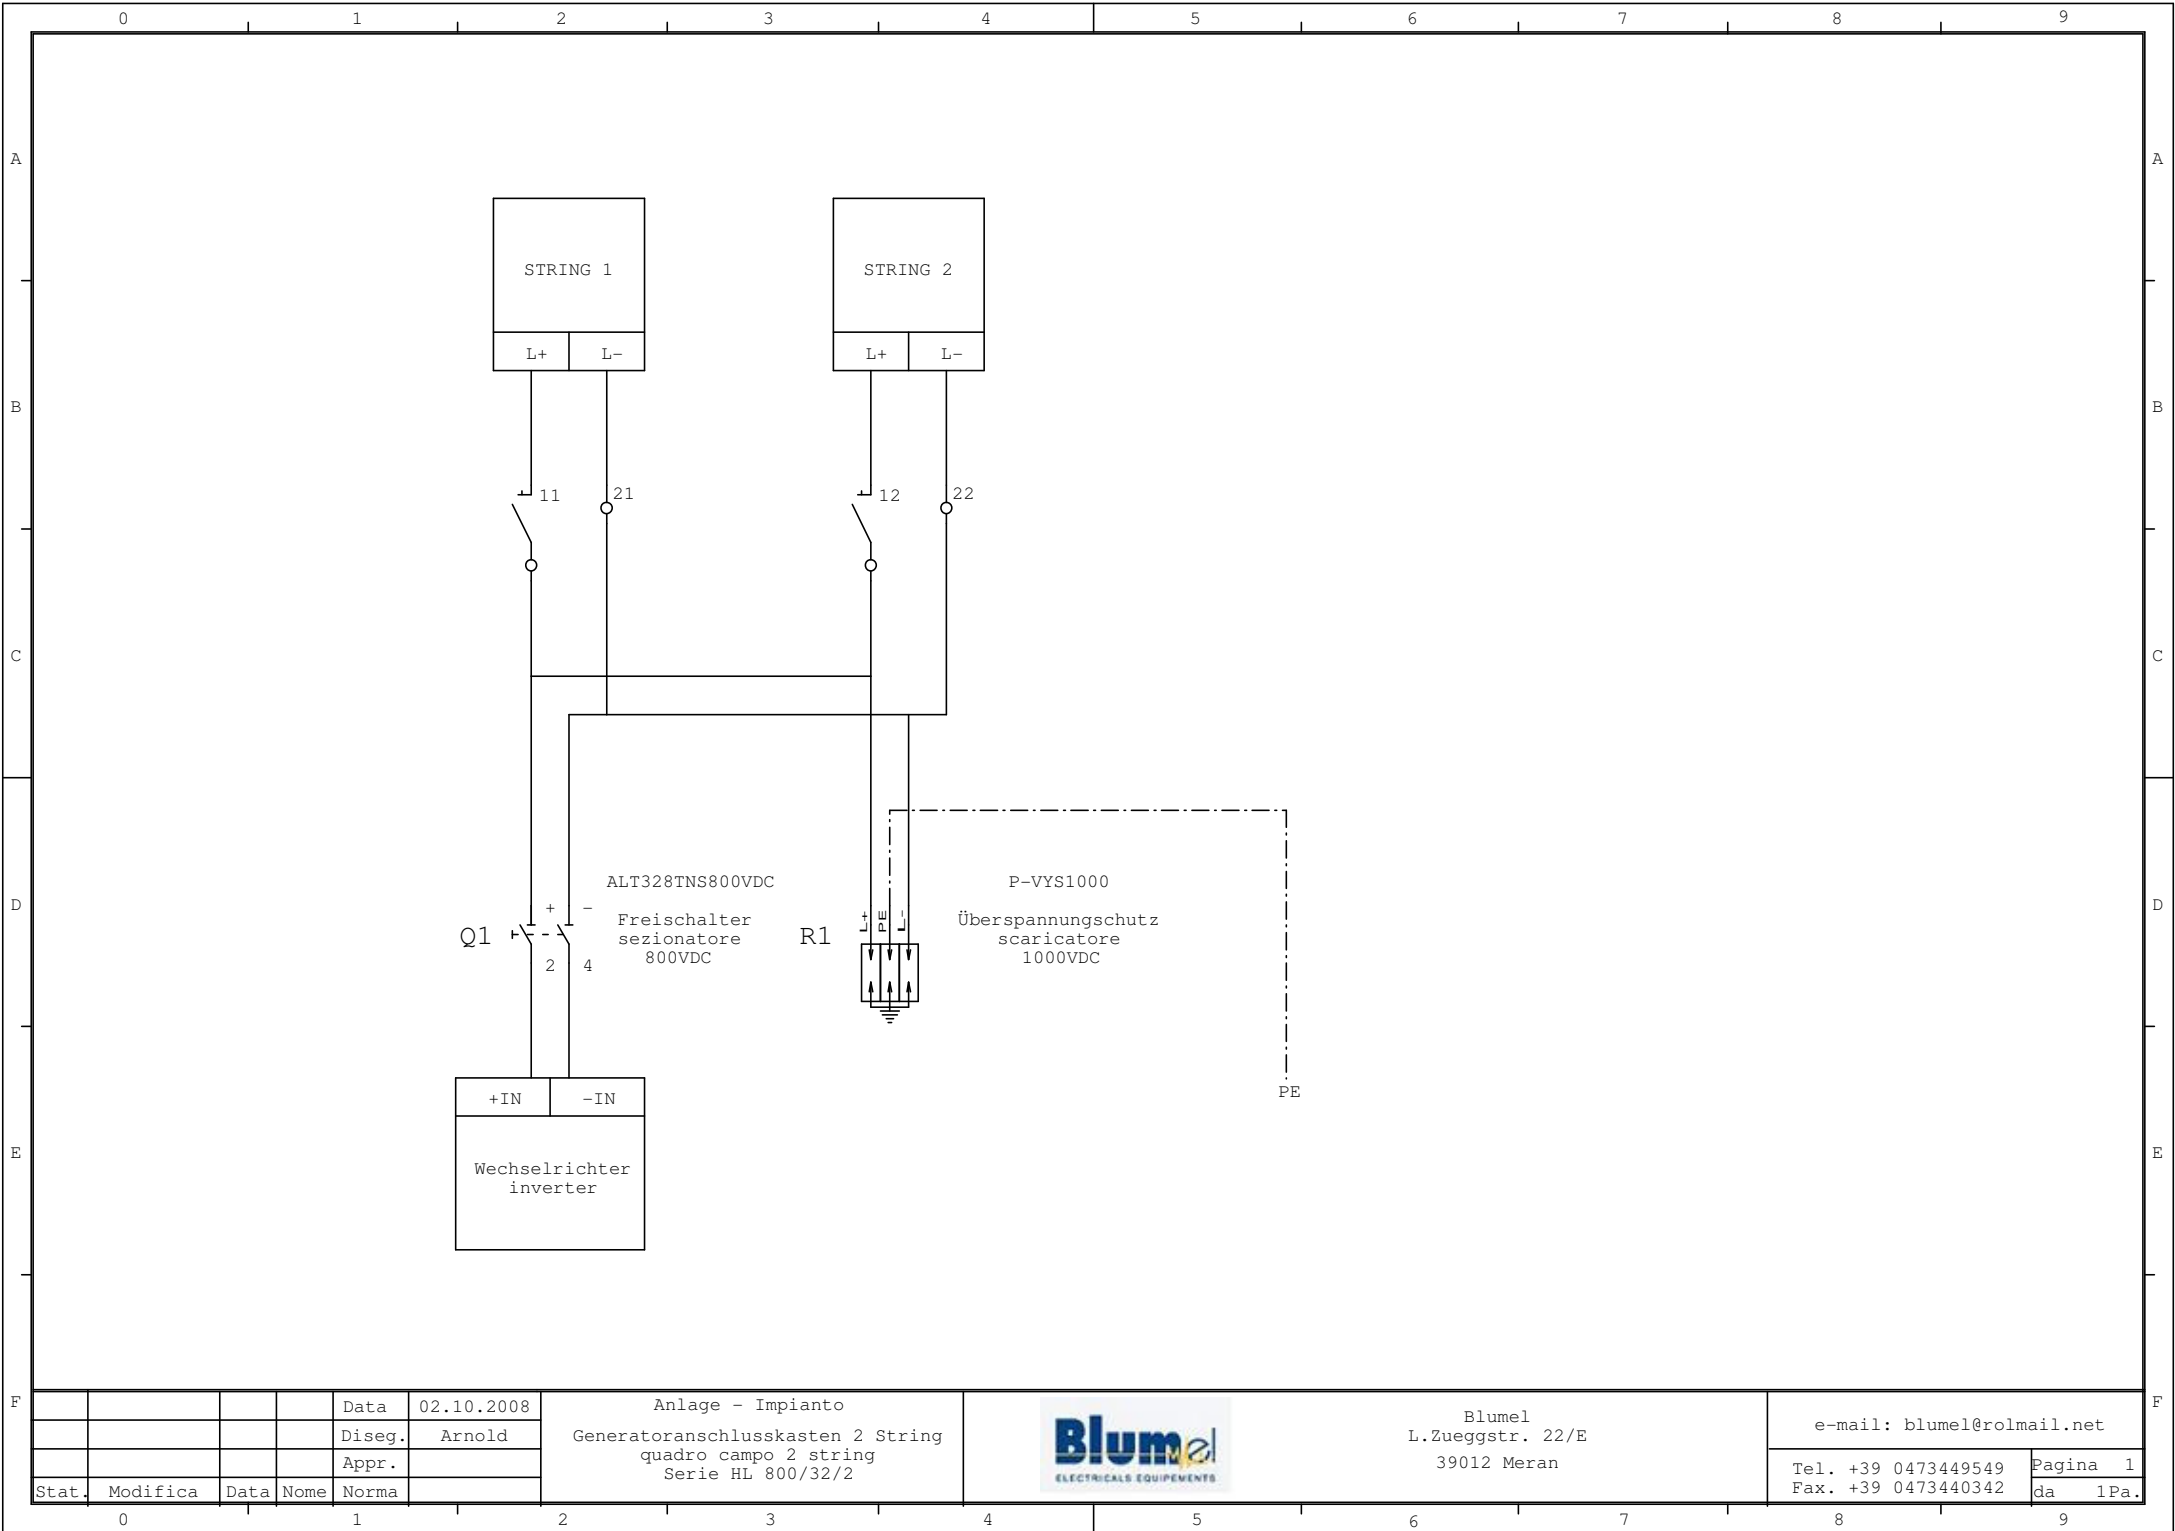

				Data	02.10.2008
				Diseg.	Arnold
				Appr.	
Stat.	Modifica	Data	Nome	Norma	

Anlage - Impianto
Generatoranschlusskasten 2 String
quadro campo 2 string
Serie HL 800/32/2



Blumel
L.Zueggstr. 22/E
39012 Meran

e-mail: blumel@rolmail.net	
Tel. +39 0473449549	Pagina 1
Fax. +39 0473440342	da 1Pa.